


SEE SHEET 7A
FOR CONTINUATION

SEE SHEET 6
FOR CONTINUATION

SEE SHEET 8
FOR CONTINUATION
"NOT-A-PART"

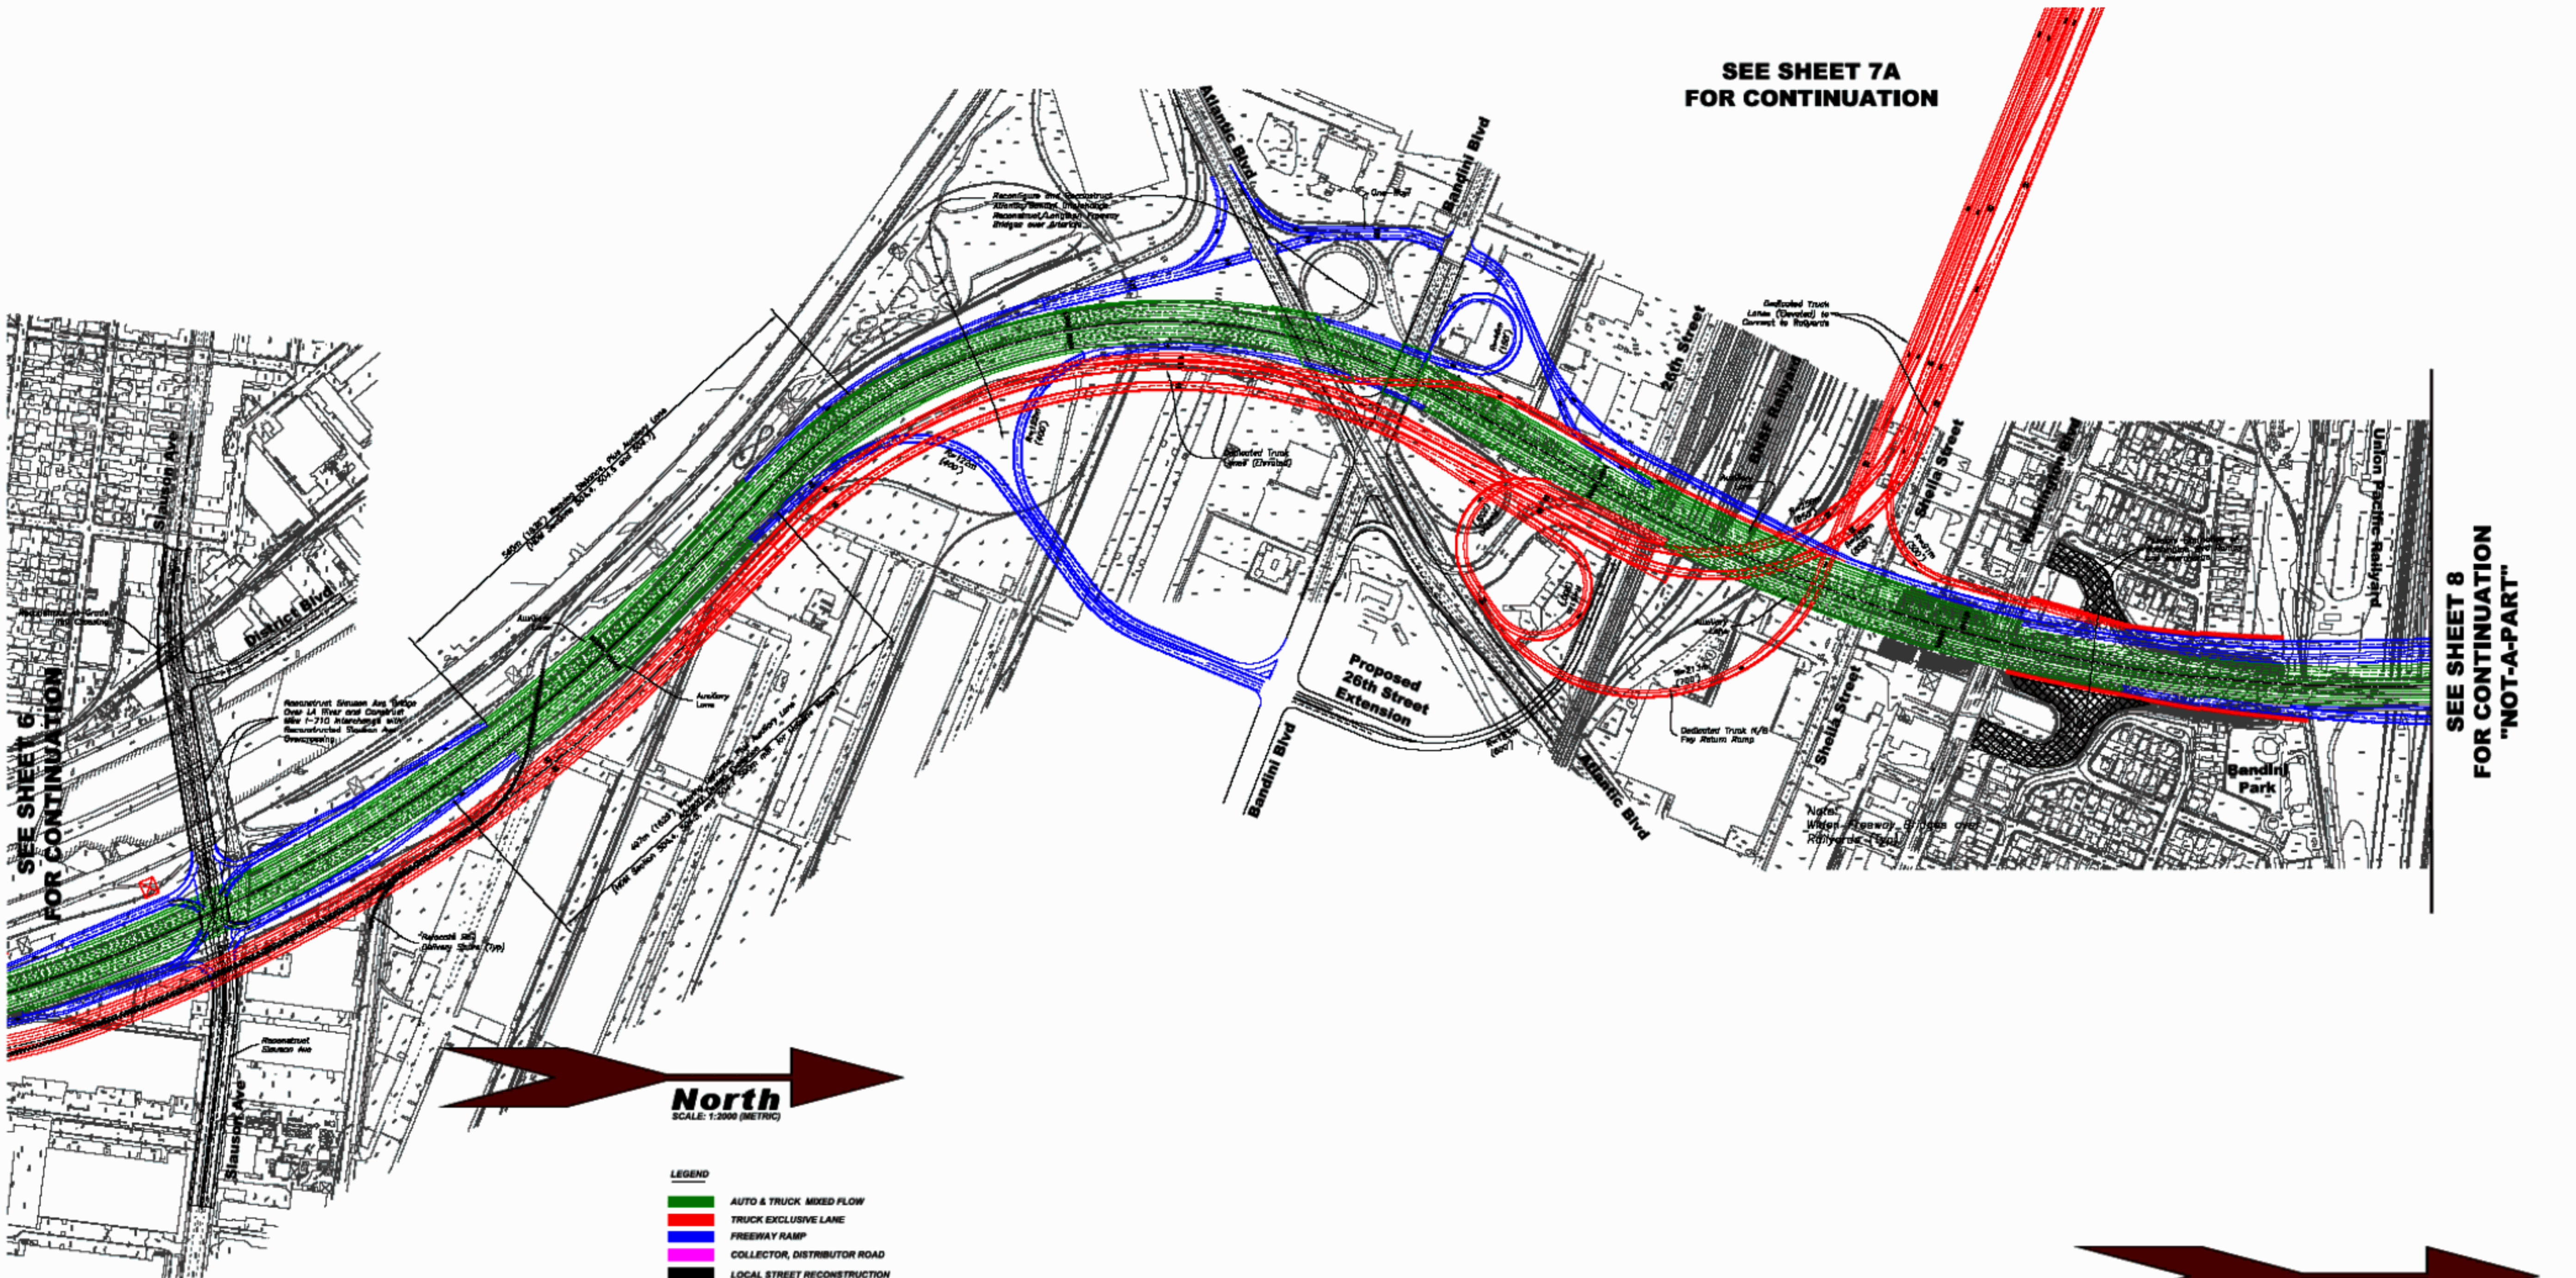

- LEGEND**
- █ AUTO & TRUCK MIXED FLOW
 - █ TRUCK EXCLUSIVE LANE
 - █ FREEWAY RAMP
 - █ COLLECTOR, DISTRIBUTOR ROAD
 - █ LOCAL STREET RECONSTRUCTION
 - - - EXISTING RW LINE
 - █ SOUND WALL

Metric/English Unit Conversion

1.2m	█	4 ft
1.5m	█	5 ft
2.4m	█	8 ft
3.0m	█	10 ft
3.6m	█	12 ft



"DRAFT"
I-710 FREEWAY
MAJOR CORRIDOR STUDY
LOCALLY PREFERRED STRATEGY
SHEET 7